

TBD+ Project Number 00000

Printed: 10/8/2021 2:33:23 PM

ONE PARK NORTH  
2345 LEXINGTON RD  
LOUISVILLE, KY.

# SITE PLAN OPTION 1


SCALE: 1/64" = 1'-0"

10/08/2021  
DONHOFF KARGL NALL ARCHITECTS  
COPYRIGHT 2021



TBD+ Project Number 00000

Printed: 10/8/2021 2:33:25 PM

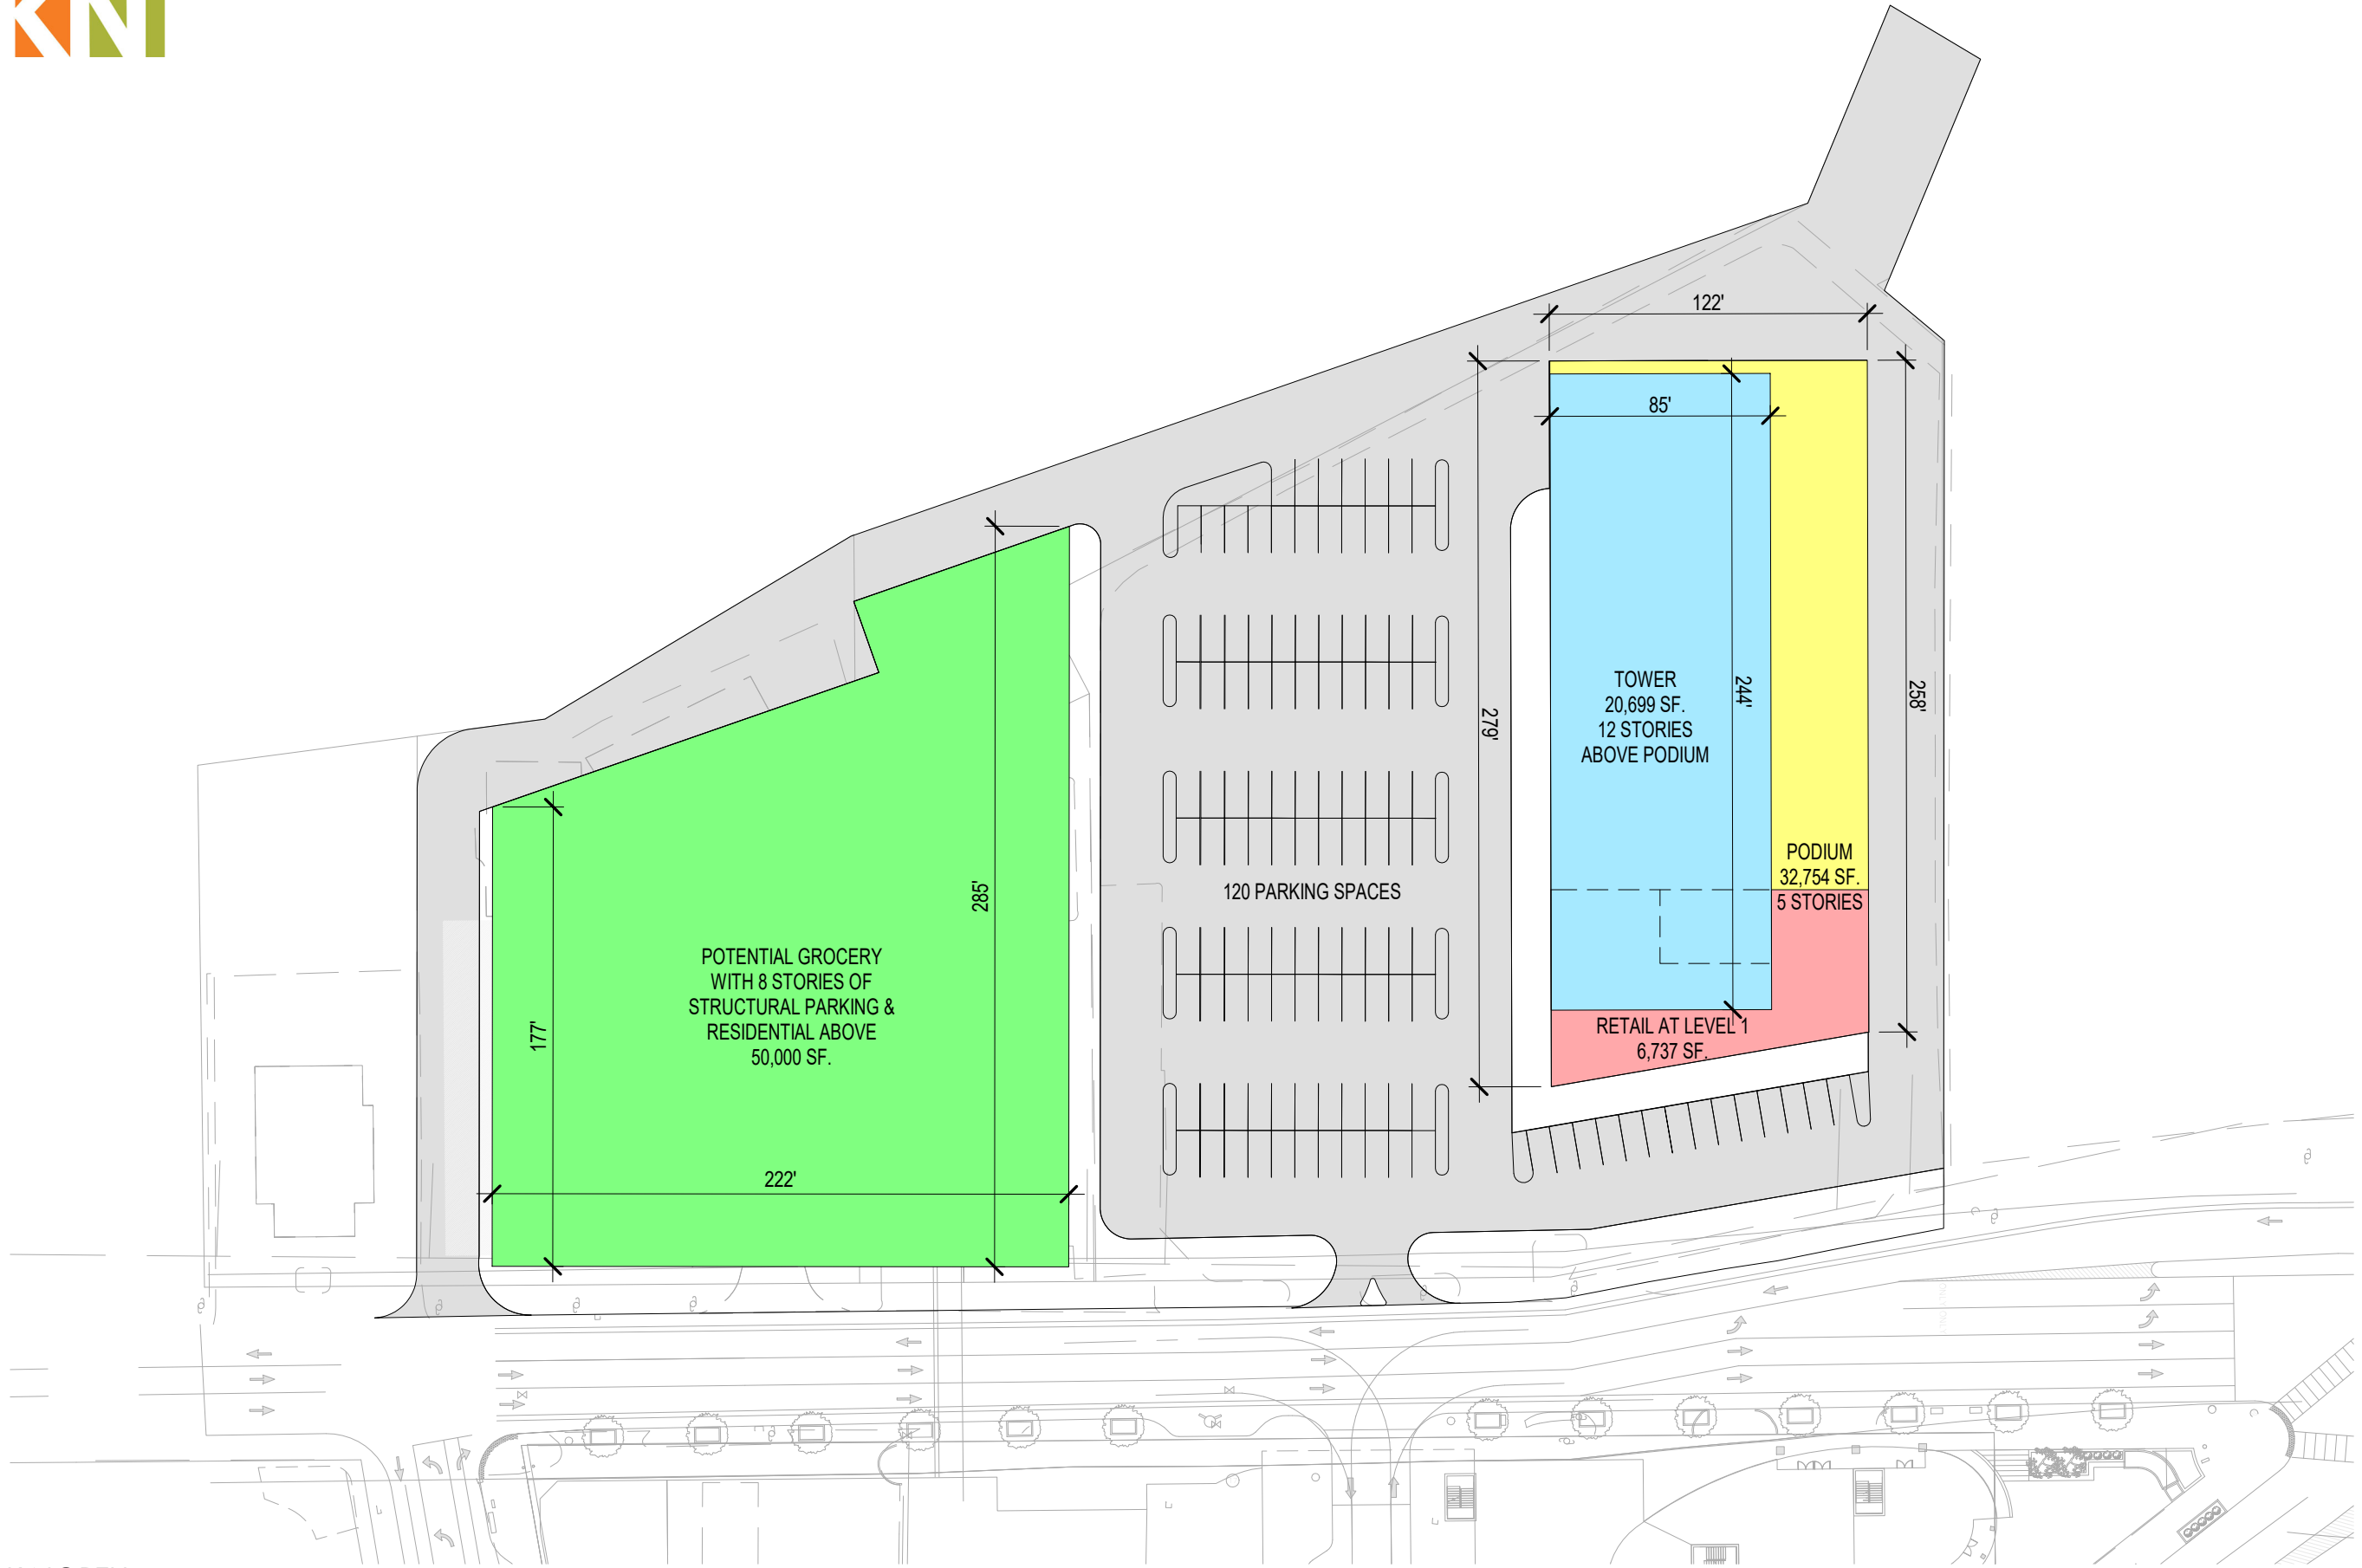

ONE PARK NORTH  
2345 LEXINGTON RD  
LOUISVILLE, KY.

# SITE PLAN OPTION 2


SCALE: 1/64" = 1'-0"

10/08/2021  
DONHOFF KARGL NALL ARCHITECTS  
COPYRIGHT 2021



TBD+ Project Number 00000

Printed: 10/8/2021 2:33:26 PM

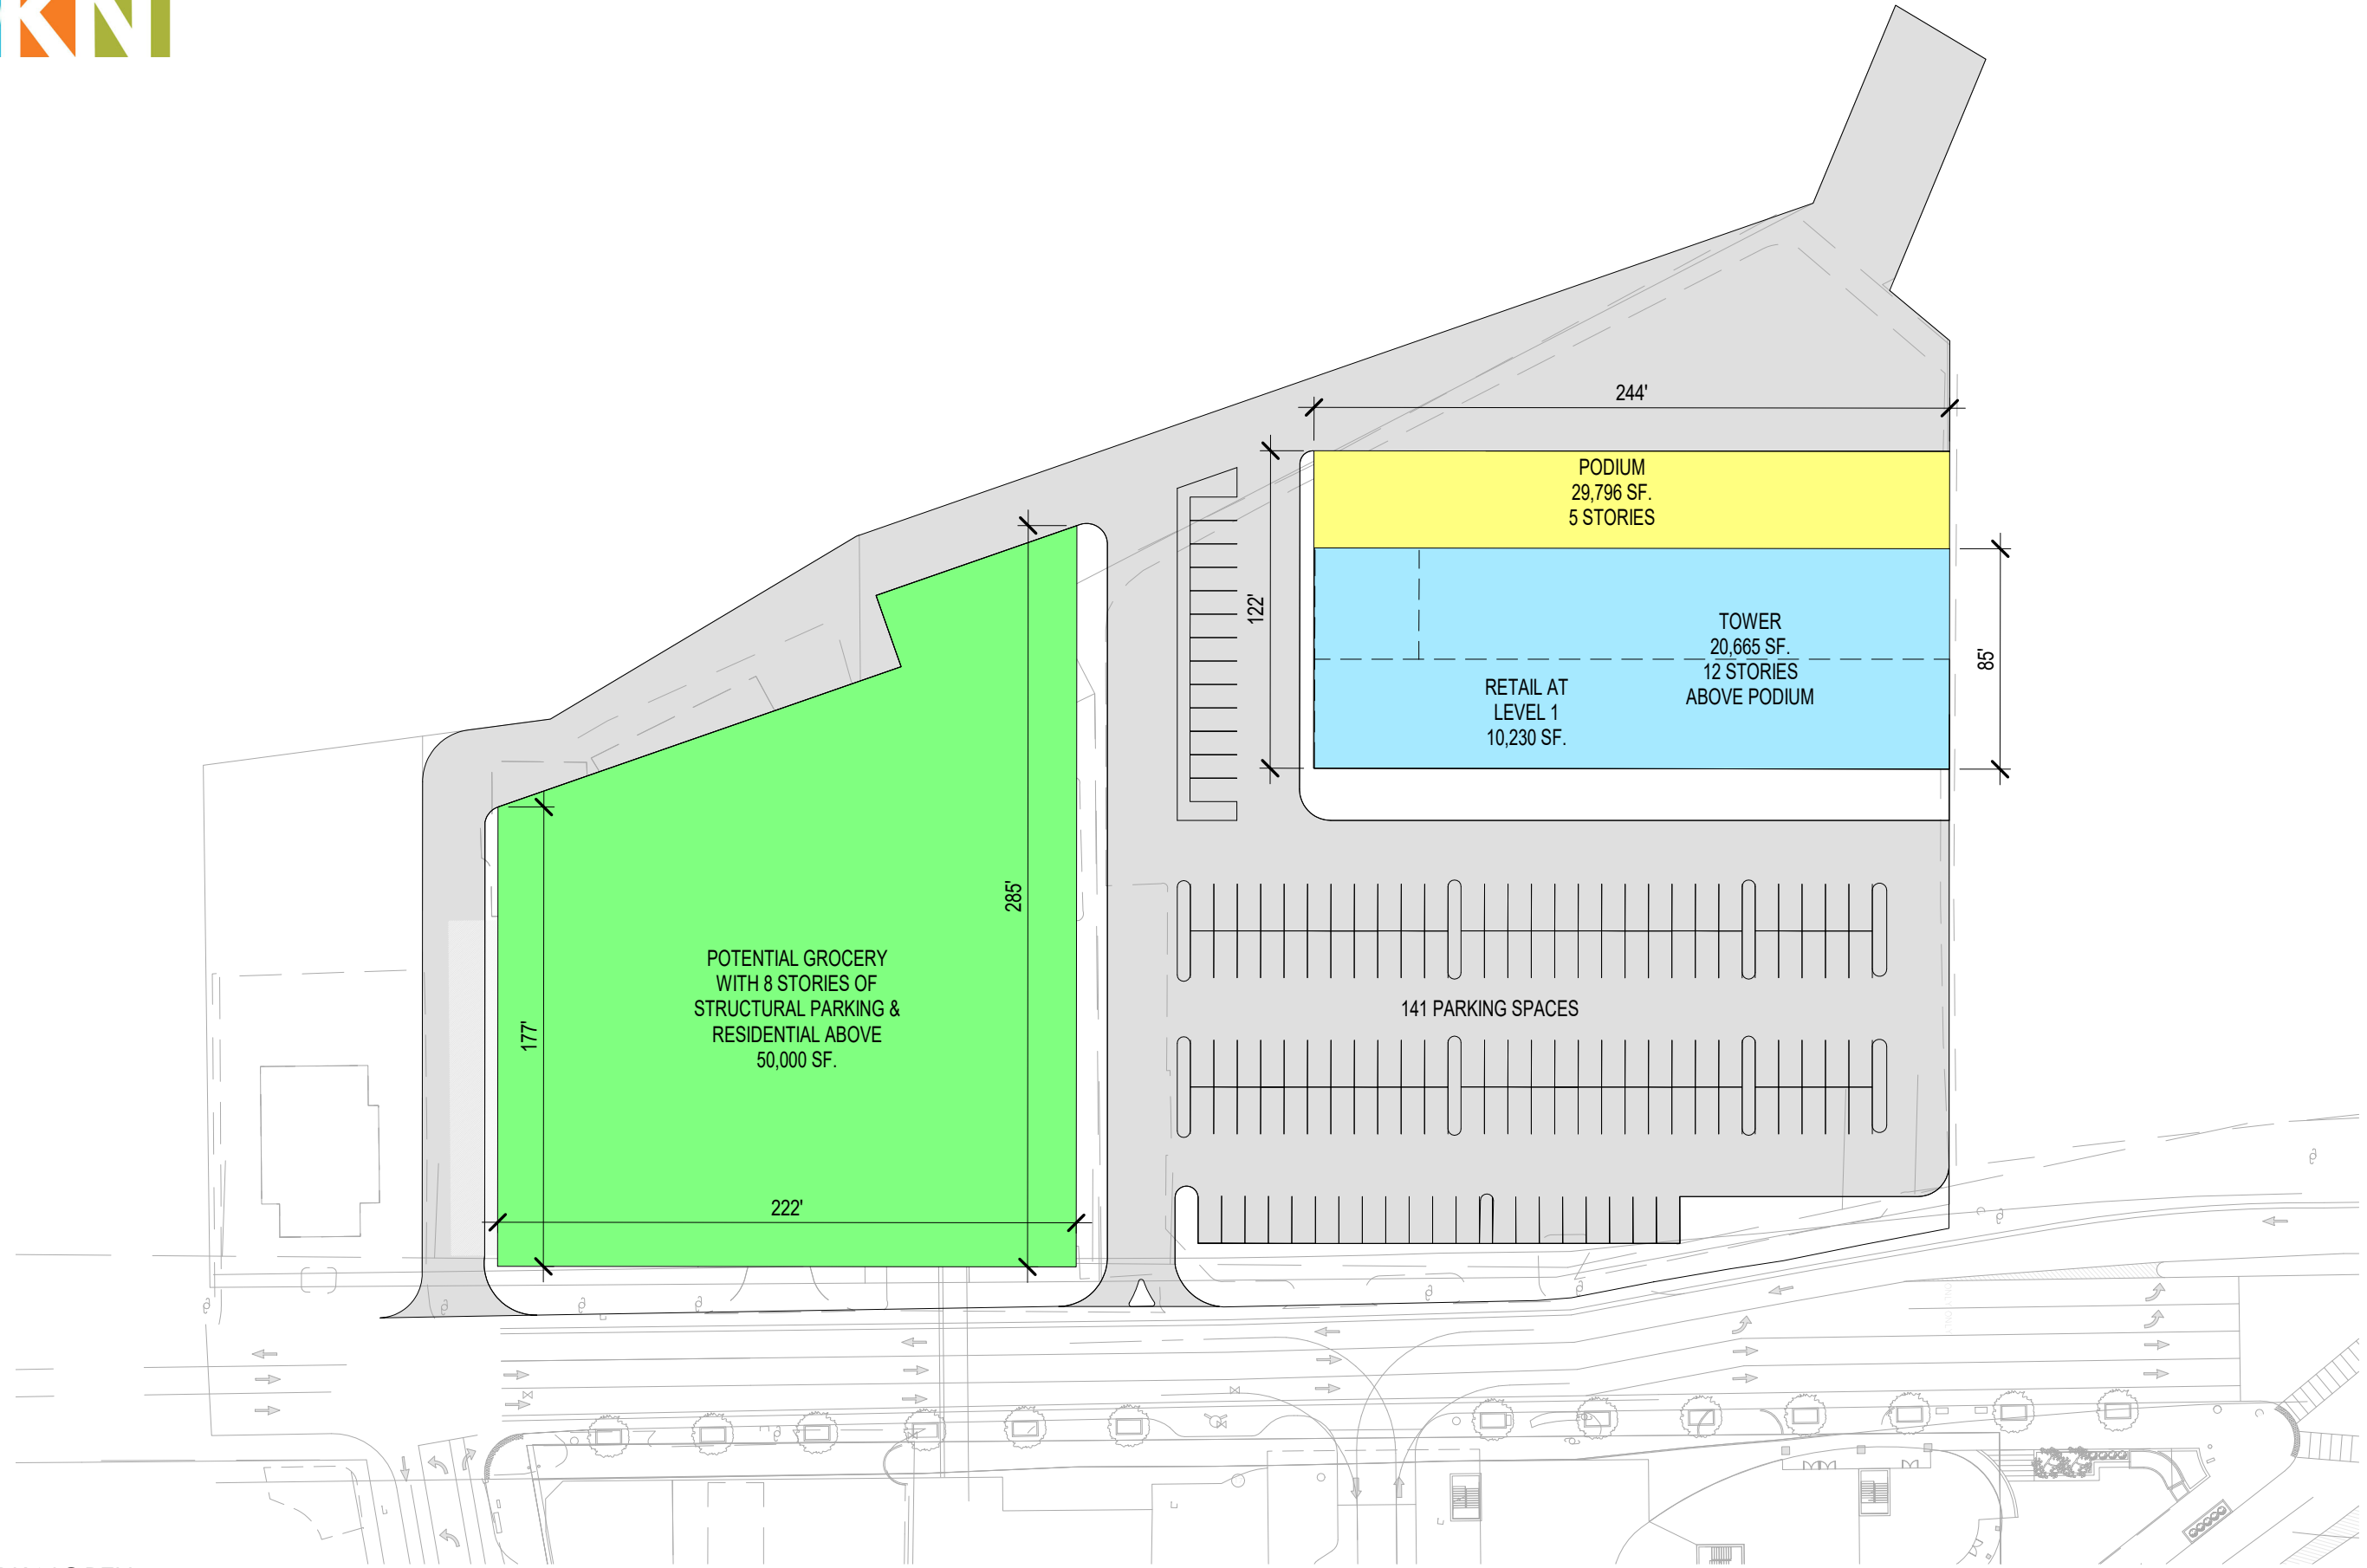

ONE PARK NORTH  
2345 LEXINGTON RD  
LOUISVILLE, KY.

# SITE PLAN OPTION 3

SCALE: 1/64" = 1'-0"


10/08/2021  
DONHOFF KARGL NALL ARCHITECTS  
COPYRIGHT 2021



TBD+ Project Number 00000

Printed: 10/8/2021 2:33:27 PM

ONE PARK NORTH  
2345 LEXINGTON RD  
LOUISVILLE, KY.

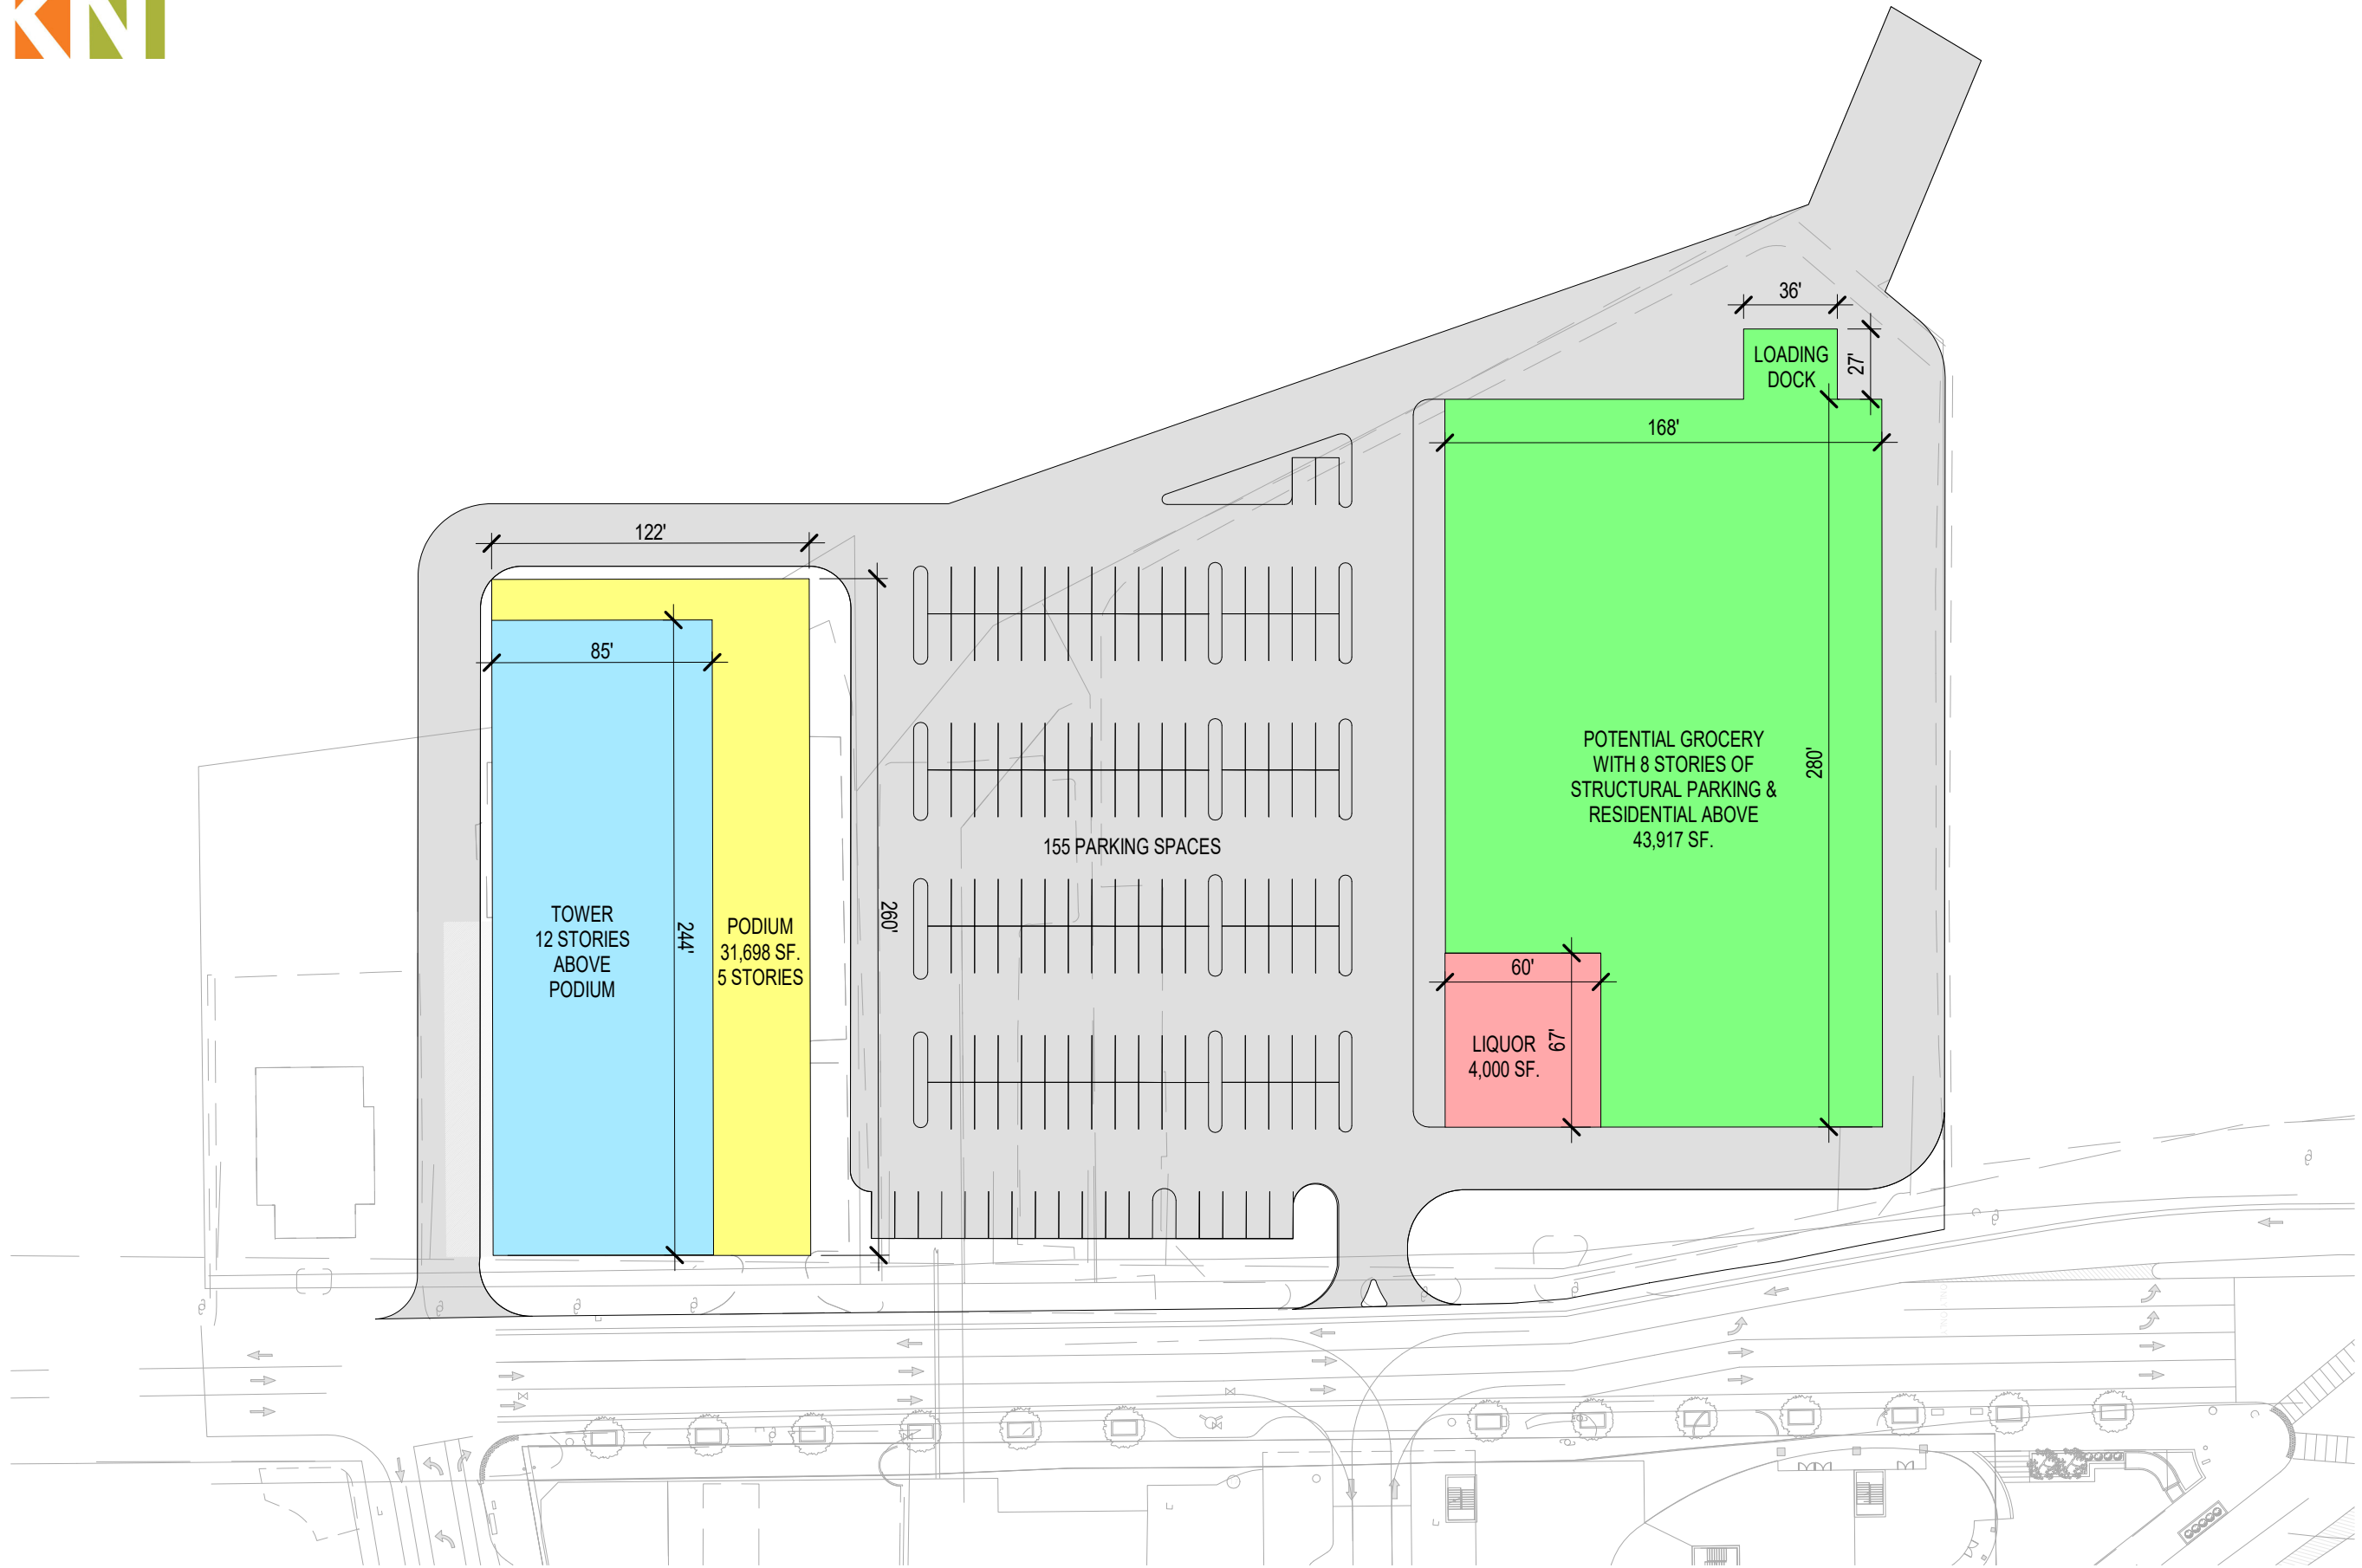

# SITE PLAN OPTION 4

SCALE: 1/64" = 1'-0"

10/08/2021  
DONHOFF KARGL NALL ARCHITECTS  
COPYRIGHT 2021